


CONVERT FROM K54-0120 3-468 PLAN 1-B-0917S

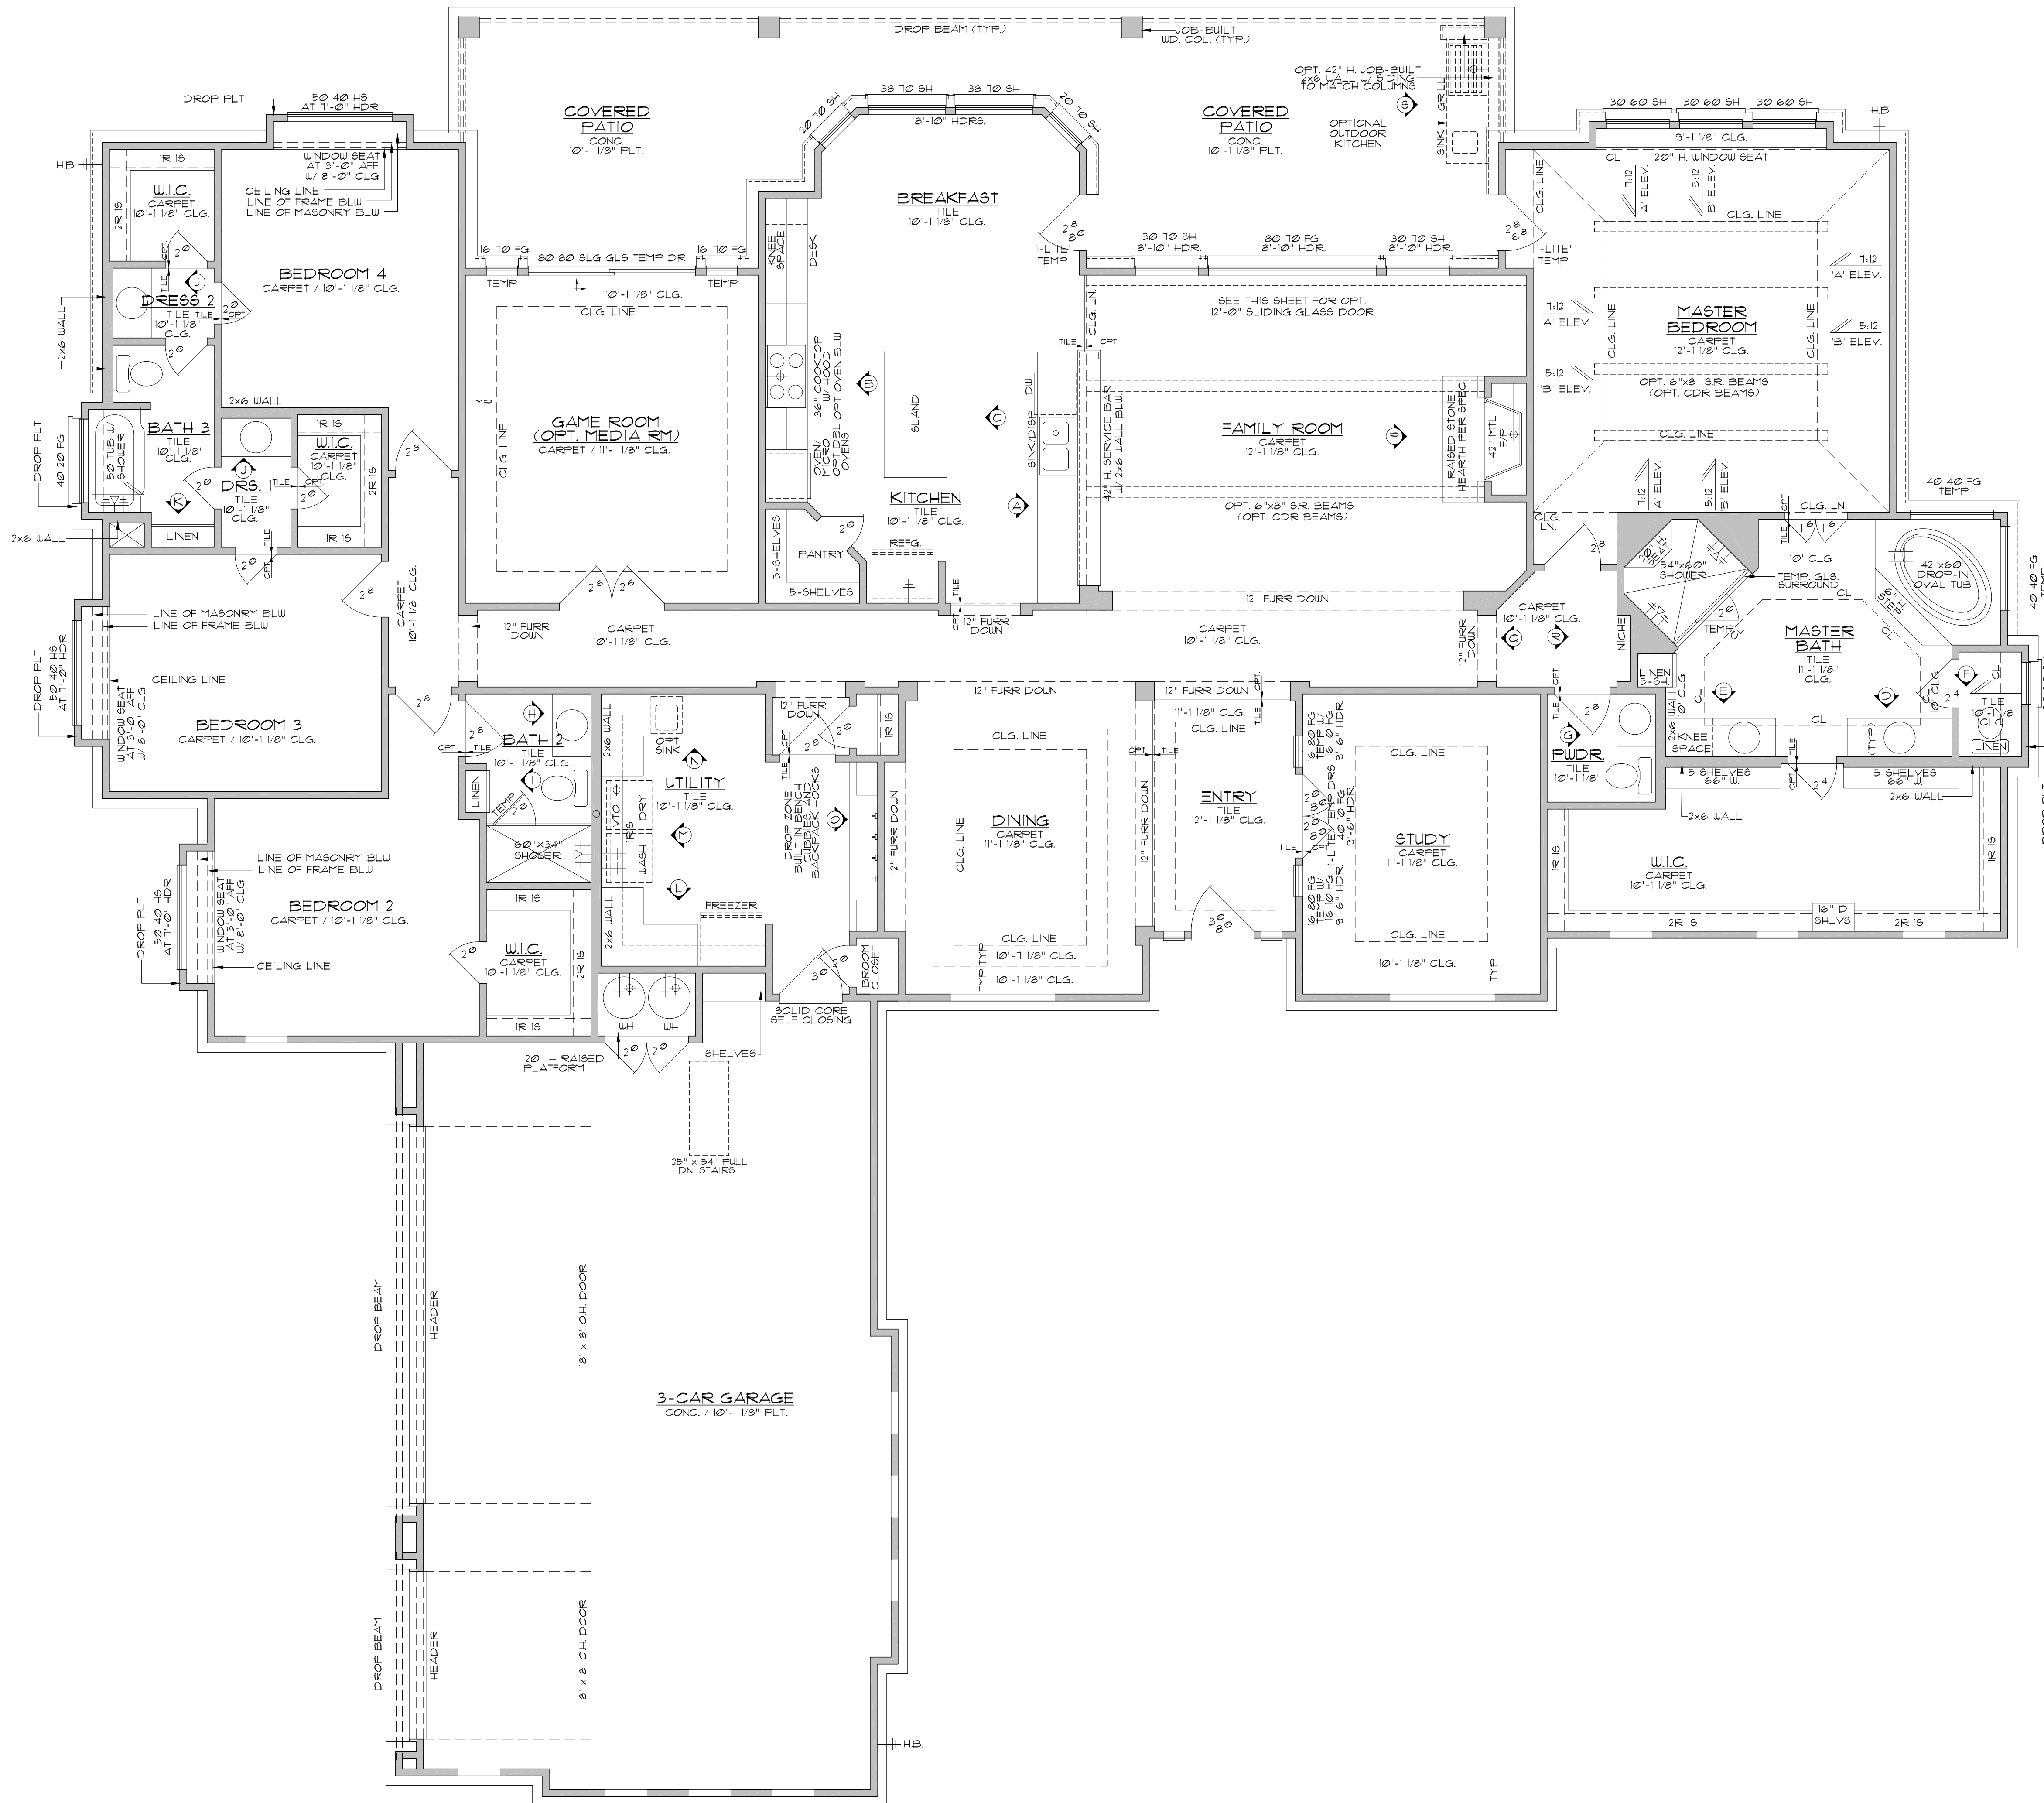

Square Footage Chart  
Elevation 'A'

	FRAME	W/ MASONRY
LIVING AREA	3361	3480
3-CAR GAR.	846	894
PORCH	204	204
CVR'D PATIO	485	485
TOTAL	4896	5063

Square Footage Chart  
Elevation 'B'

	FRAME	W/ MASONRY
LIVING AREA	3361	3480
3-CAR GAR.	846	861
PORCH	191	191
CVR'D PATIO	485	485
TOTAL	4883	5029

FLOOR PLAN  
SCALE 1/4"=1'-0"

Hill Country  
Artisan Homes


All dimensions are approximate. The architect is not responsible for any errors or omissions in this plan. 

**KIPP FLORES ARCHITECTS**  
 (512) 335-5477 fax (512) 335-5852  
 WWW.KIPPFLORES.COM  
 11776 Jollyville Rd. Suite 100 Austin, Texas 78759

All rights reserved. © 1999 Kipp Flores Architects LLC. The arrangements depicted herein are the sole property of Kipp Flores Architects, and may not be reproduced in any form without its written permission. This copyright notice and any restrictions are under the Digital Millennium Copyright Act. It is included to detect and deter copyright infringement, and as such must not be modified or omitted.

Date  
7-27-15  
Sheet  
1 of 8

SILVERLEAF  
PLAN 113480 LS

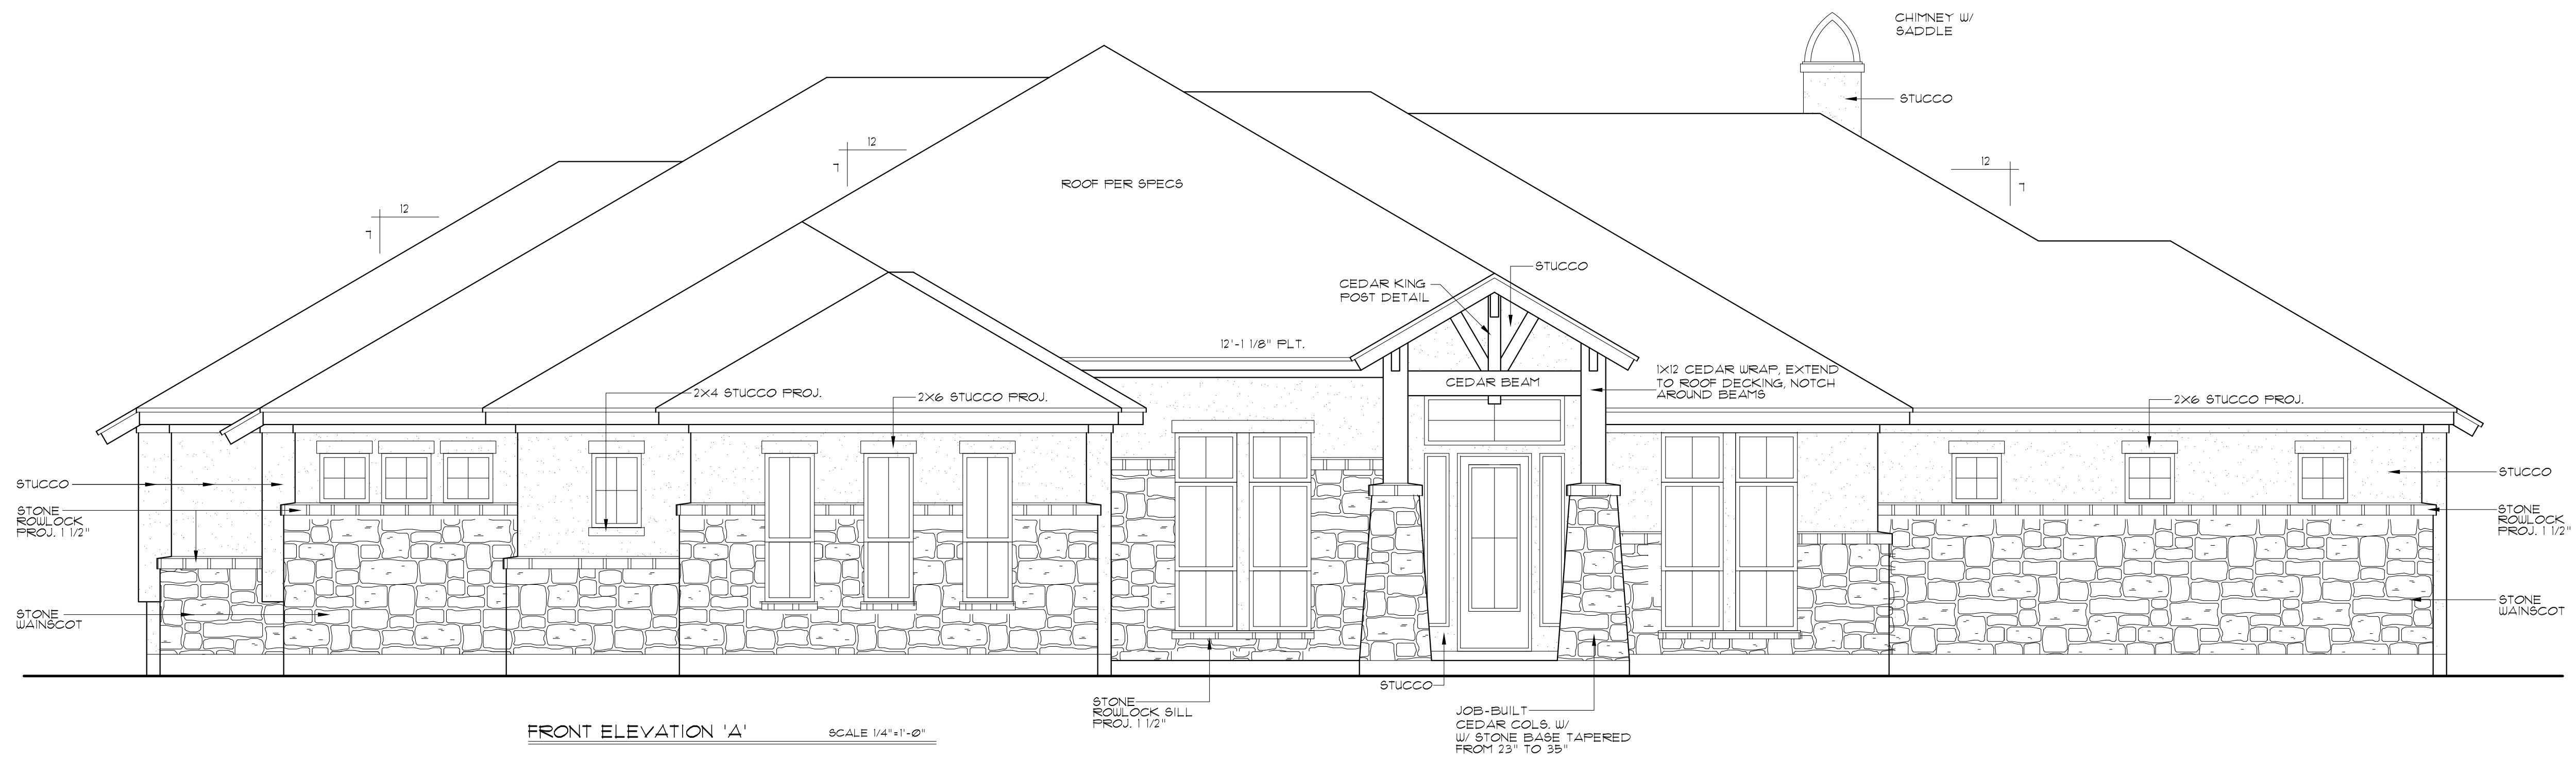


FRONT ELEVATION 'A' SCALE 1/4"=1'-0"

All rights reserved. Construction methods, dimensions and elevations are approximate. Kipp Flores Architects, Inc. accepts full responsibility for creating plans to assure conformity with local codes. Public assumes full liability for erroneous plans and specifications.

**KIPP FLORES**  
ARCHITECTS  
(512) 395-5477 fax (512) 335-5852  
WWW.KIPPFLORES.COM  
11776 Jollyville Rd. Suite 100 Austin, Texas 78759

All rights reserved. © 1999 Kipp Flores Architects LLC. The arrangements depicted herein are the sole property of Kipp Flores Architects, and may not be reproduced in any form without its written permission. This copyright notice and use restrictions are "Copyright Management Information" under the Digital Millennium Copyright Act. It is included to detect and deter copyright infringement, and as such must not be modified or omitted.

PST-002E-6A2.DWG 08/04/15

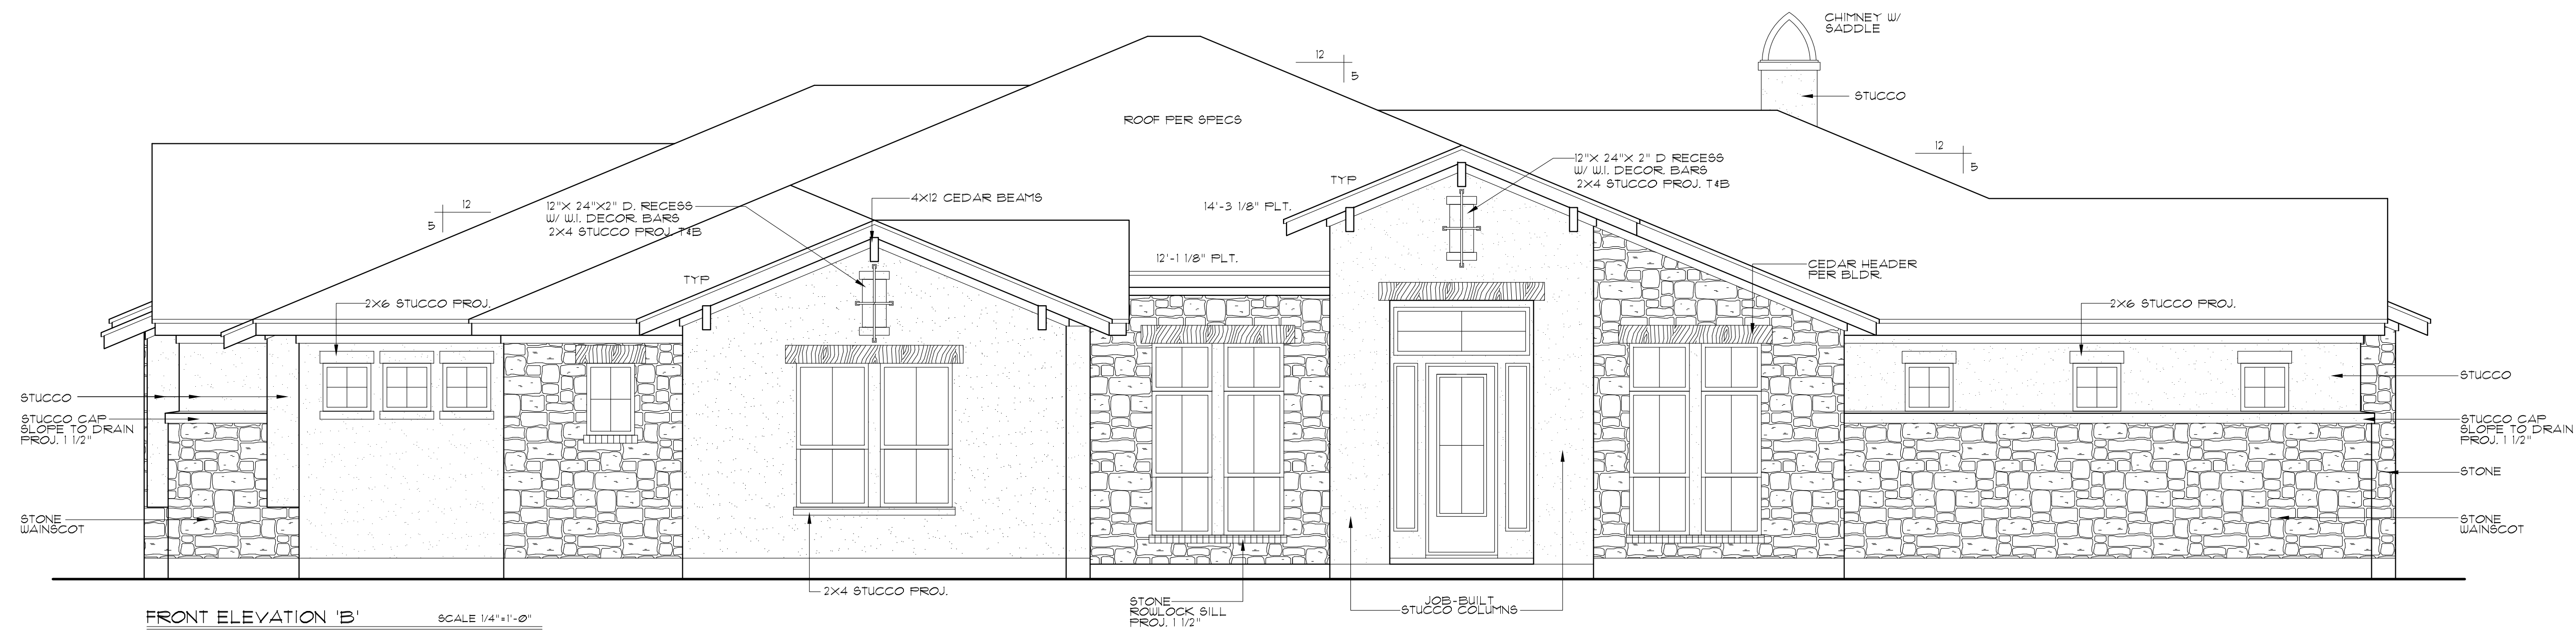

FRONT ELEVATION 'B' SCALE 1/4"=1'-0"

In reliance on construction methods, dimensions and elevations are approximate. Kipp Flores Architects, Inc. accepts full responsibility for checking plans to assure conformity with local codes. Public assumes full liability for erroneous plans and specifications.

**KIPP FLORES ARCHITECTS**  
 (512) 335-5477 fax (512) 335-5852  
 WWW.KIPPFLORES.COM  
 11776 Jollyville Rd. Suite 100 Austin, Texas 78759

All rights reserved.  
 © 1999 Kipp Flores Architects, Inc.  
 The arrangements depicted herein are the sole property of Kipp Flores Architects, and may not be reproduced in any form without its written permission. This copyright notice and use restrictions are "Copyright Management Information" under the Digital Millennium Copyright Act. It is included to detect and deter copyright infringement, and as such must not be modified or omitted.