


CONVERTED FROM SKETCH 3-172 (CHES-0009) (BAT)

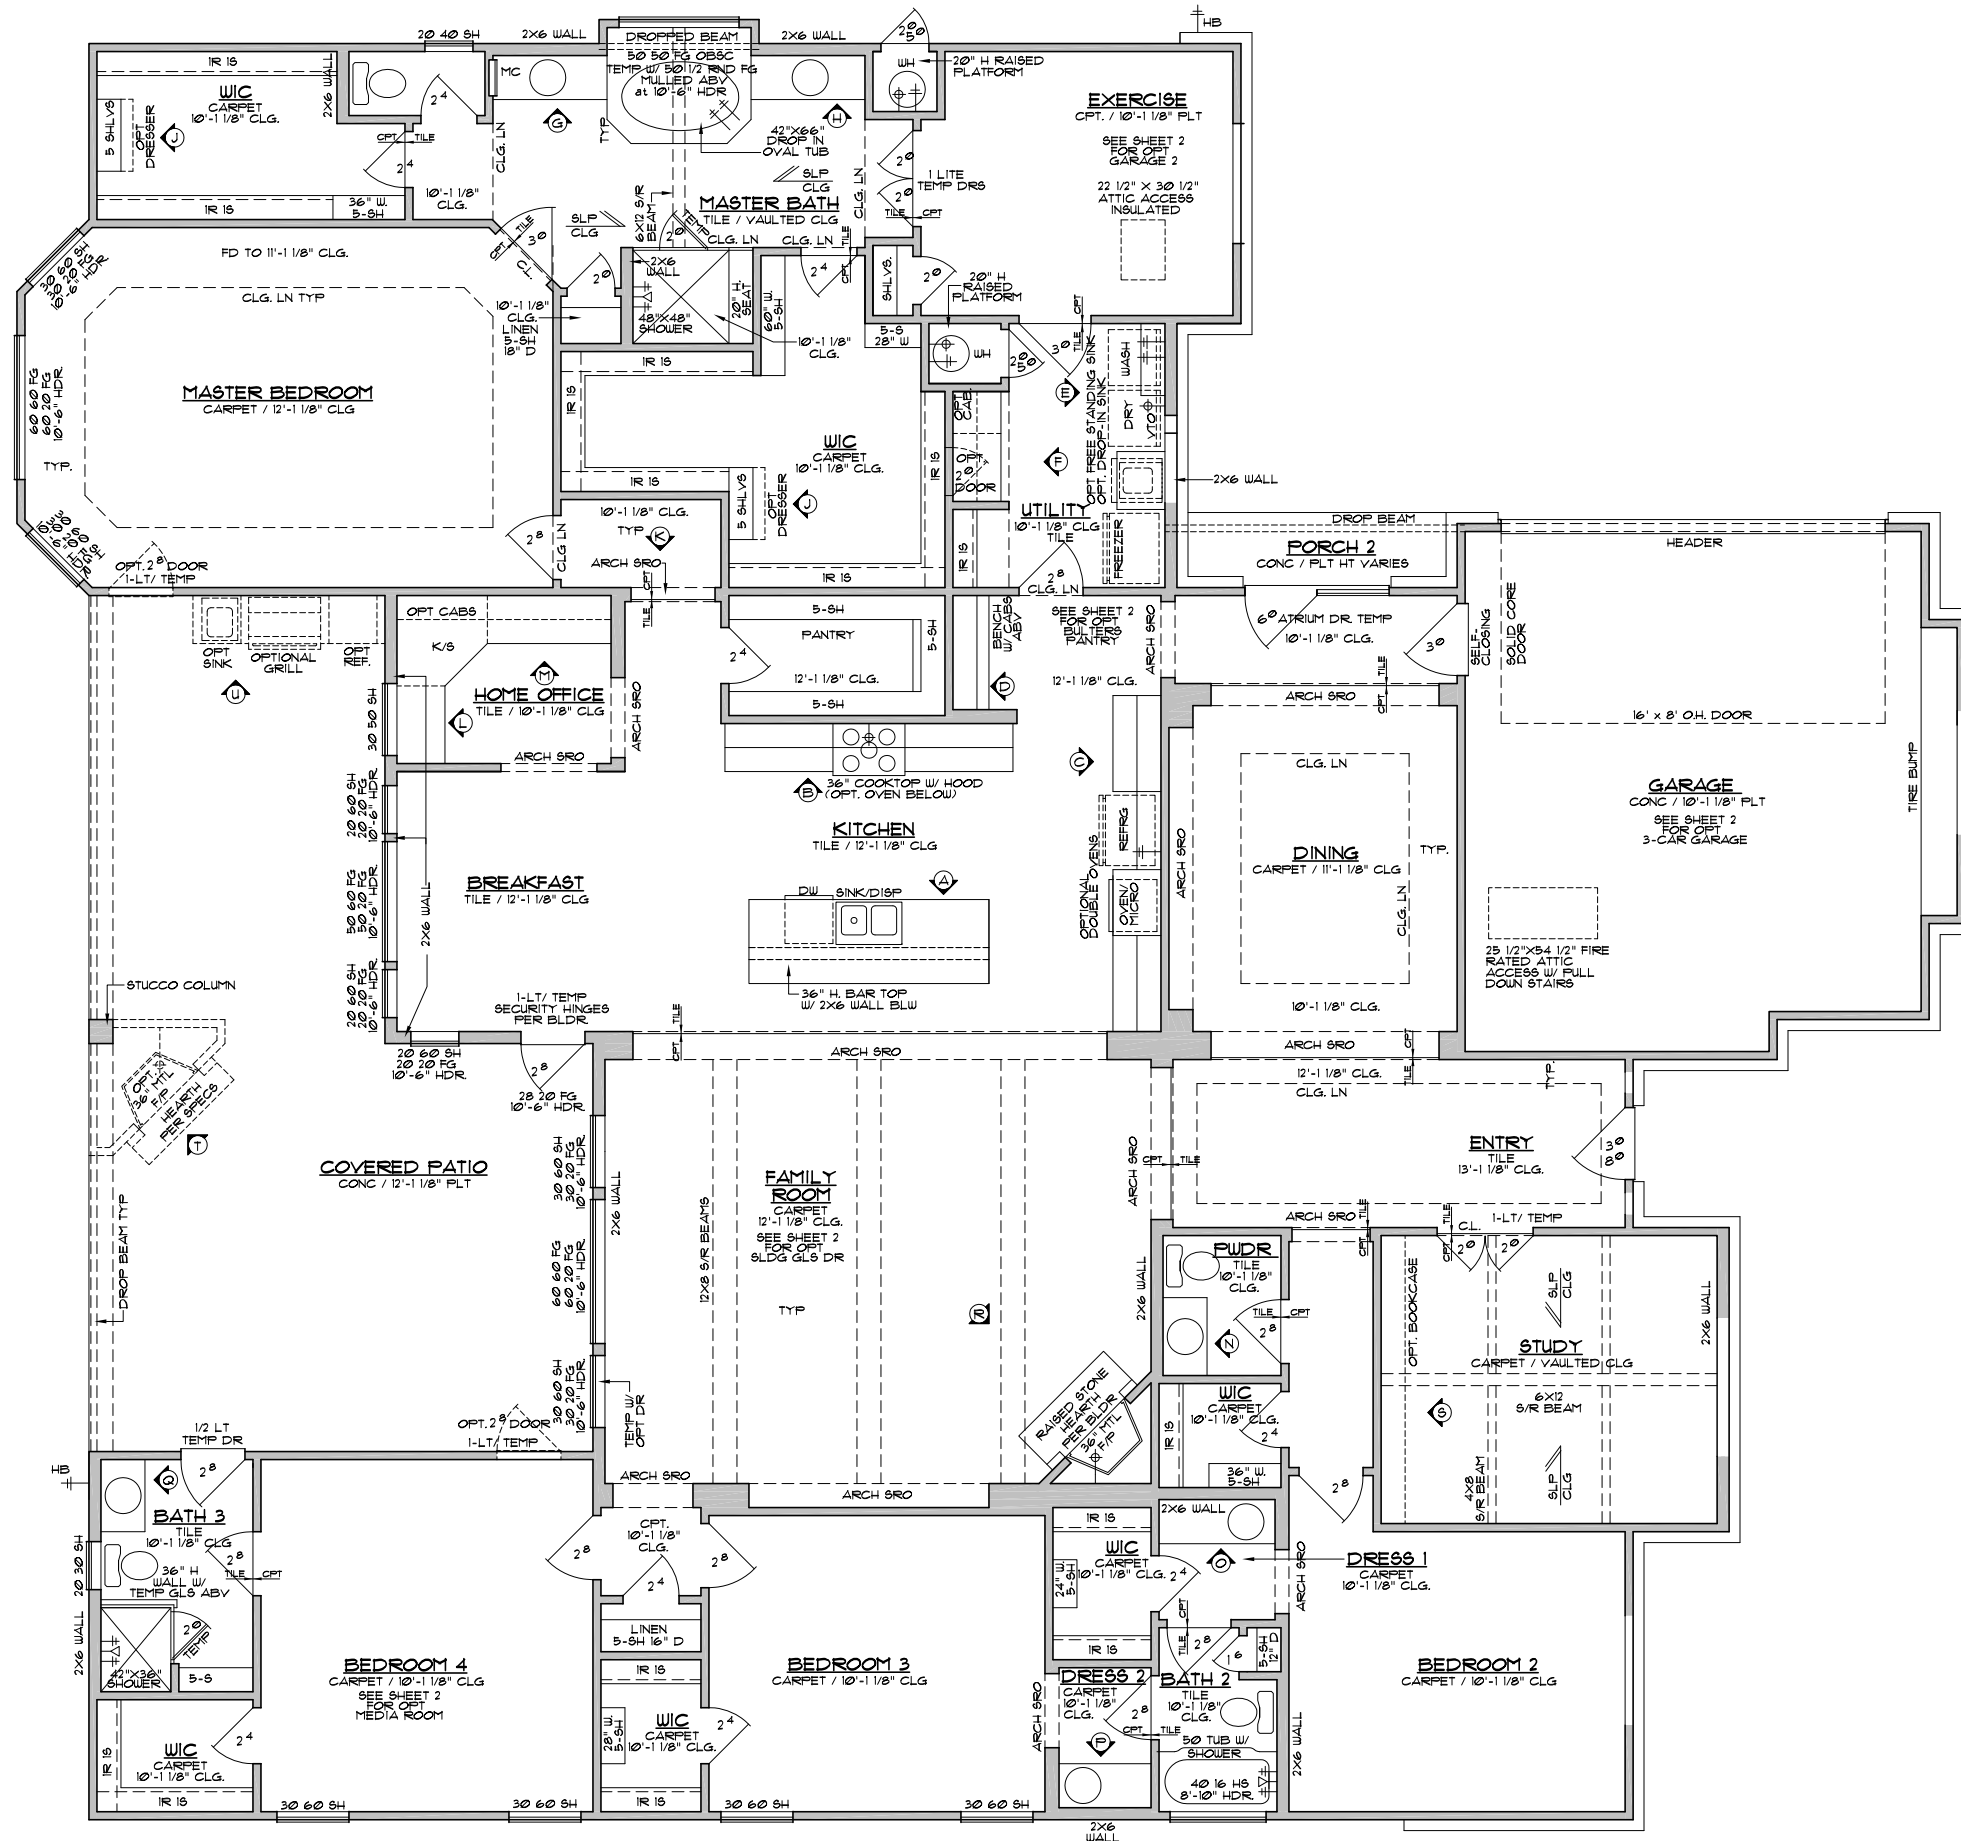

Square Footage Chart Elevation 'A'		
	FRAME	w/ MASONRY
LIVING AREA	3717	3740
GARAGE	450	460
PORCH 1	69	69
PORCH 2	30	30
PORCH 3	95	95
COVERED PATIO	587	587
WH CLOSET	10	10
TOTAL	4958	4991
OPT GARAGE 2	LIVING -261 GARAGE +261	LIVING -276 GARAGE +276
OPT 3-CAR GARAGE	+213	+213
OPT PORTICO	+93	+93

SQUARE FOOTAGE MAY VARY DUE TO METHOD OF CALCULATION

Square Footage Chart Elevation 'B'		
	FRAME	w/ MASONRY
LIVING AREA	3733	3760
GARAGE	440	466
PORCH 1	31	31
PORCH 2	29	29
PORCH 3	101	101
COVERED PATIO	587	587
WH CLOSET	10	10
TOTAL	4931	4984
OPT GARAGE 2	LIVING -261 GARAGE +261	LIVING -276 GARAGE +276
OPT 3-CAR GARAGE	+212	+212
OPT PORTICO	+95	+95

SQUARE FOOTAGE MAY VARY DUE TO METHOD OF CALCULATION


FLOOR PLAN
SCALE 1/8"=1'-0"

Hill Country
Artisan Homes


Due to variations in construction methods and materials, all dimensions and elevations are approximate and may vary per plan. Builder accepts full responsibility for checking plans to ensure conformity with local codes. Should any changes be made to these plans by builder or his representatives, builder assumes full liability for amended plans and specifications.

KIPP FLORES ARCHITECTS
 11776 Jollyville Rd., Suite 100 Austin, Texas 78759
 (512) 335-5477 fax (512) 335-5852
 WWW.KIPPFILORES.COM

All rights reserved.
 © 2014 KippFlores Architects LLC
 The arrangements depicted herein are the sole property of KippFlores Architects, and may not be reproduced in any form without its written permission. This copyright notice and use restrictions are Copyright Management Information under the Digital Millennium Copyright Act. It is included to detect and deter copyright infringement, and as such must not be modified or omitted.

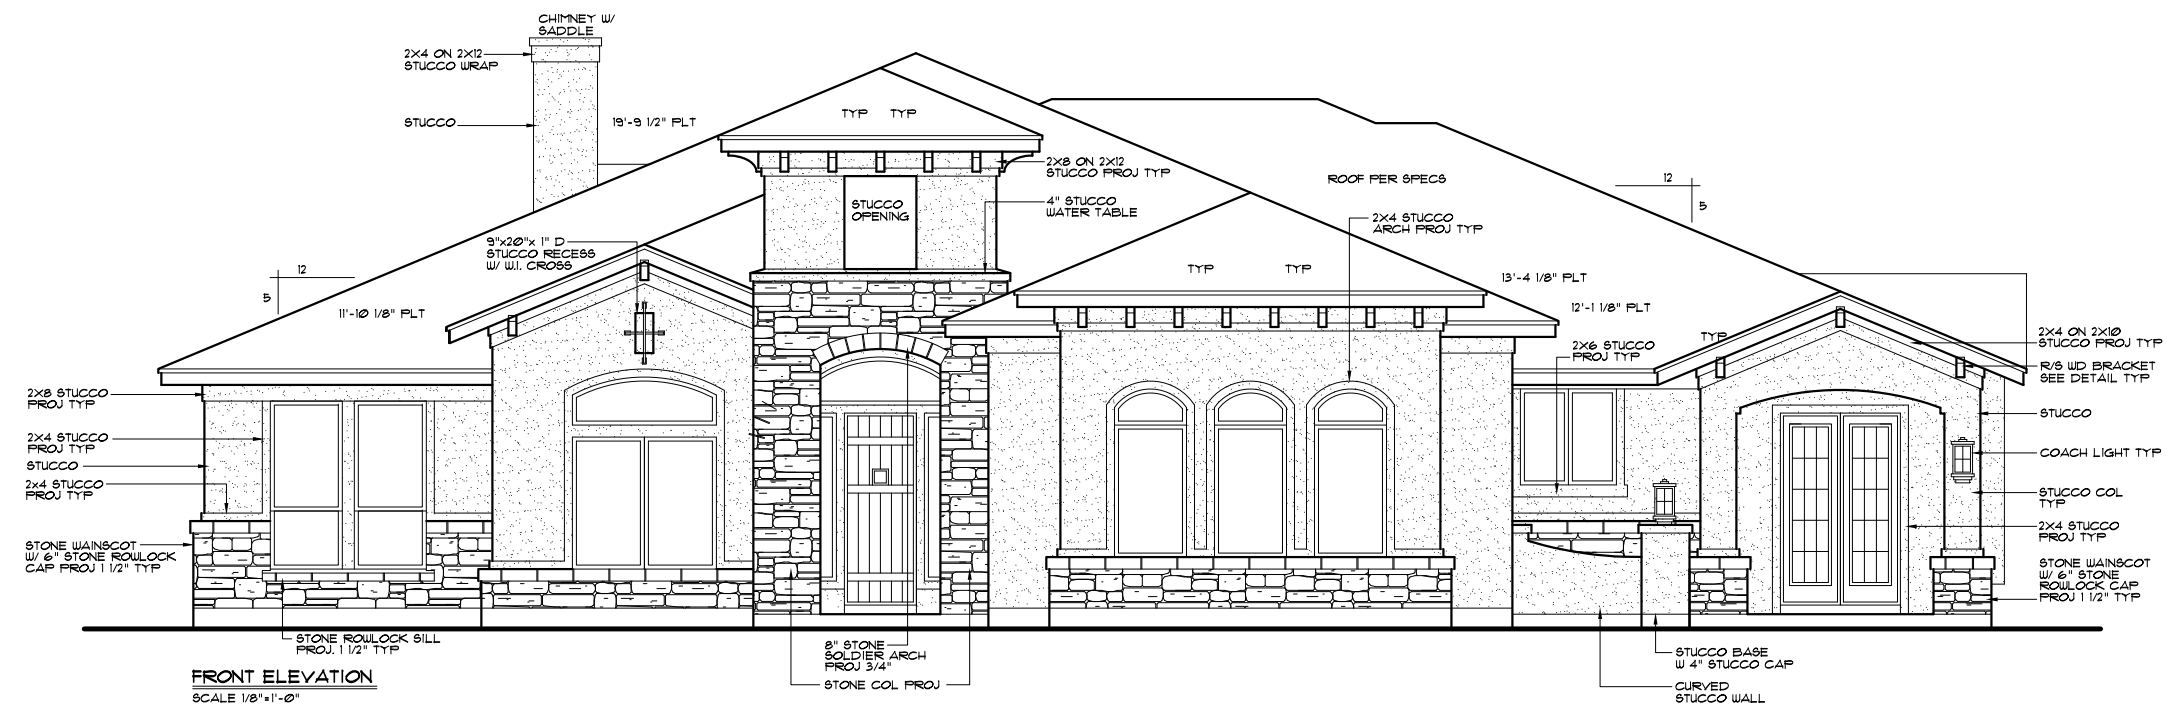

FRONT ELEVATION
SCALE 1/8"=1'-0"

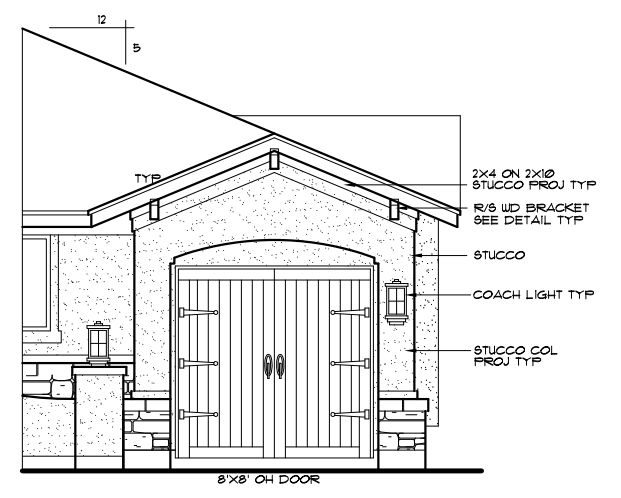




OPTIONAL GARAGE 2
SCALE 1/8"=1'-0"

Due to variations in construction methods and devices in construction materials, all dimensions and elevations are approximate and may vary per plan. Bidder accepts full responsibility for checking plans to ensure conformity with local codes. Should any changes be made to these plans by bidder or his representatives, Bidder assumes full liability for amended plans and specifications.

KIPP FLORES ARCHITECTS
 11776 Jollyville Rd., Suite 100 Austin, Texas 78759
 (512) 335-5477 fax (512) 335-5852
 WWW.KIPPFLORES.COM

All rights reserved.
 © 2014 KippFlores Architects LLC
 The arrangements depicted herein are the sole property of KippFlores Architects, and may not be reproduced in any form without its written permission. This copyright notice and use restrictions are Copyright Management Information under the Digital Millennium Copyright Act. It is included to protect and deter copyright infringement, and as such must not be modified or omitted.


Date
 12-29-14
 Sheet
 6A of 11

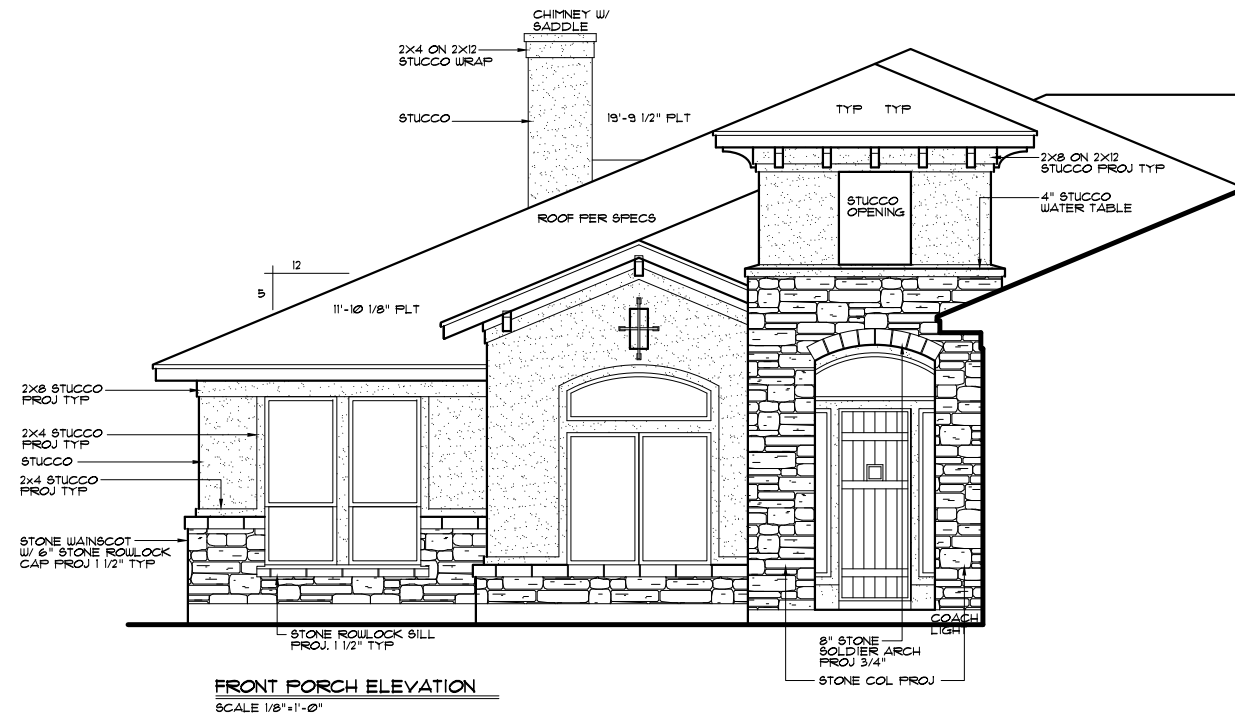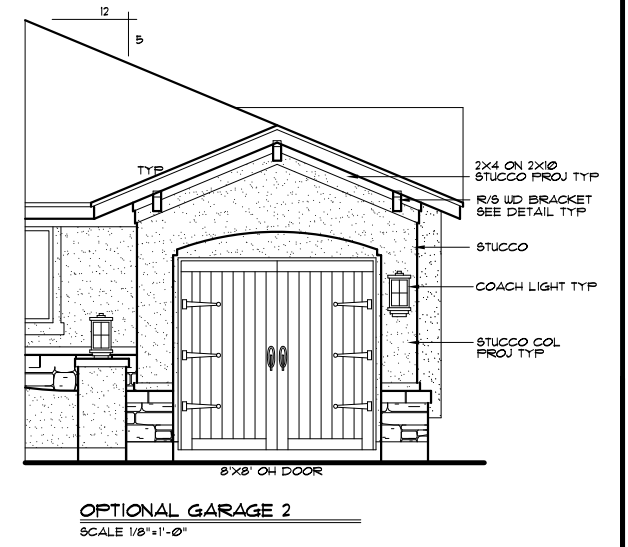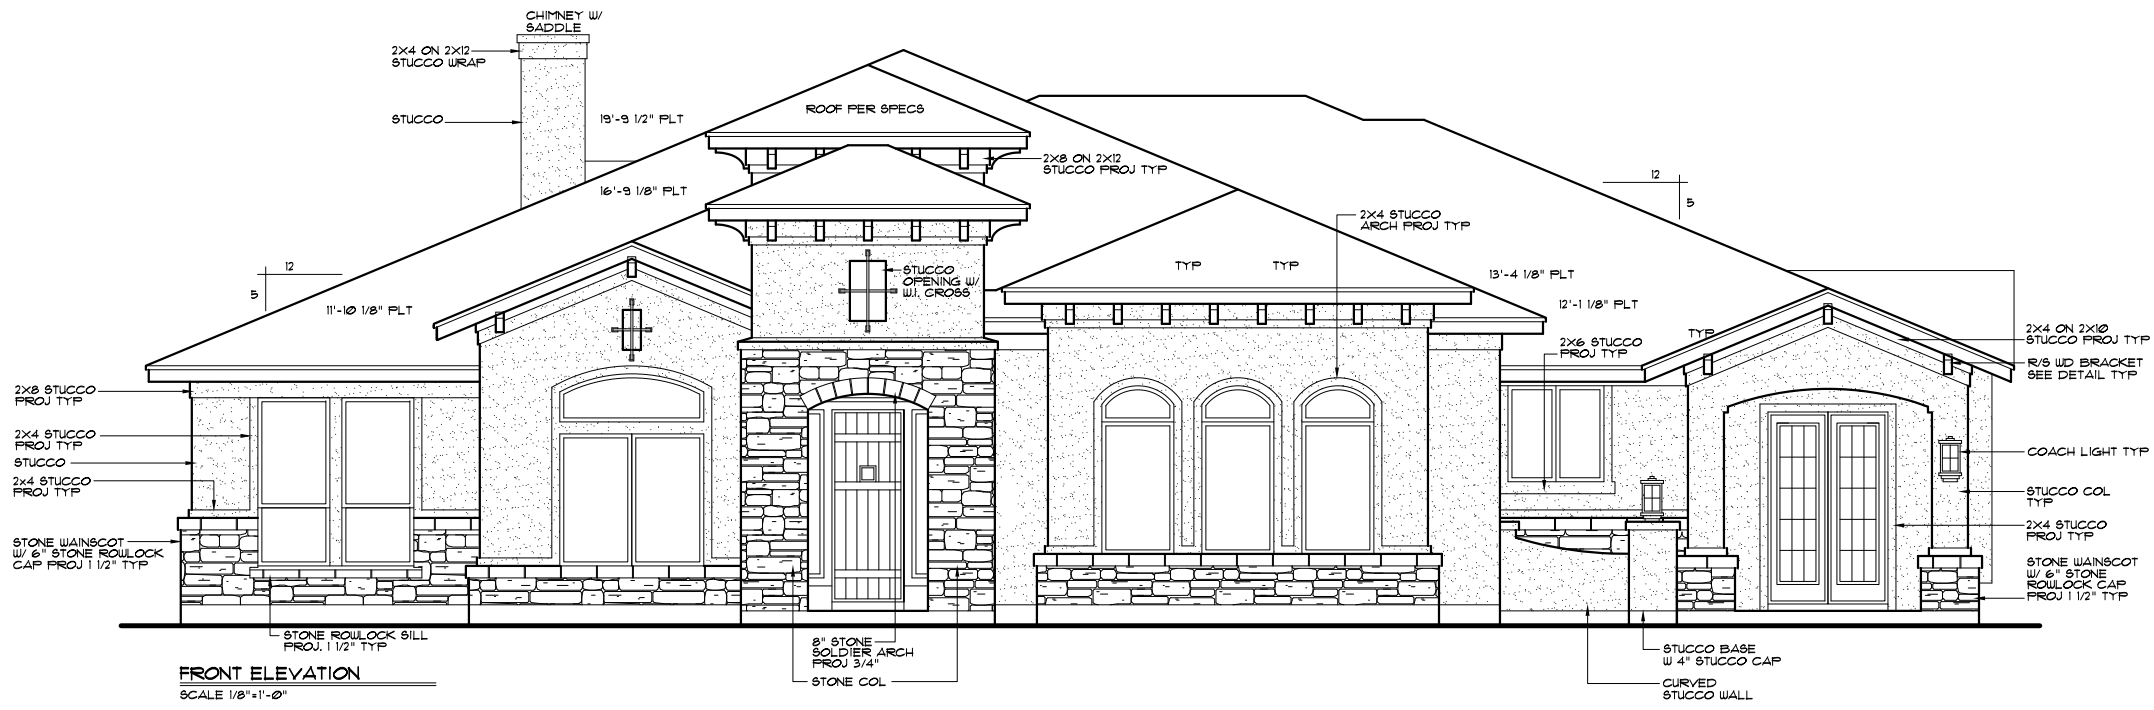


Due to variations in construction methods and devices in construction materials, all dimensions and elevations are approximate and may vary per plan. Bidder accepts full responsibility for checking plans to assure conformity with local codes. Should any changes be made to these plans by bidder or his representatives, Bidder assumes full liability for amended plans and specifications.

All rights reserved.
 © 2014 Kipp Flores Architects LLC
 The arrangements depicted herein are the sole property of Kipp Flores Architects, and may not be reproduced in any form without its written permission. This copyright notice and use restrictions are "Copyright Management Information" under the Digital Millennium Copyright Act. It is included to protect and deter copyright infringement, and as such must not be modified or omitted.


PST-0016-5A2-OPT 3-CAR GAR DWG 01/27/17

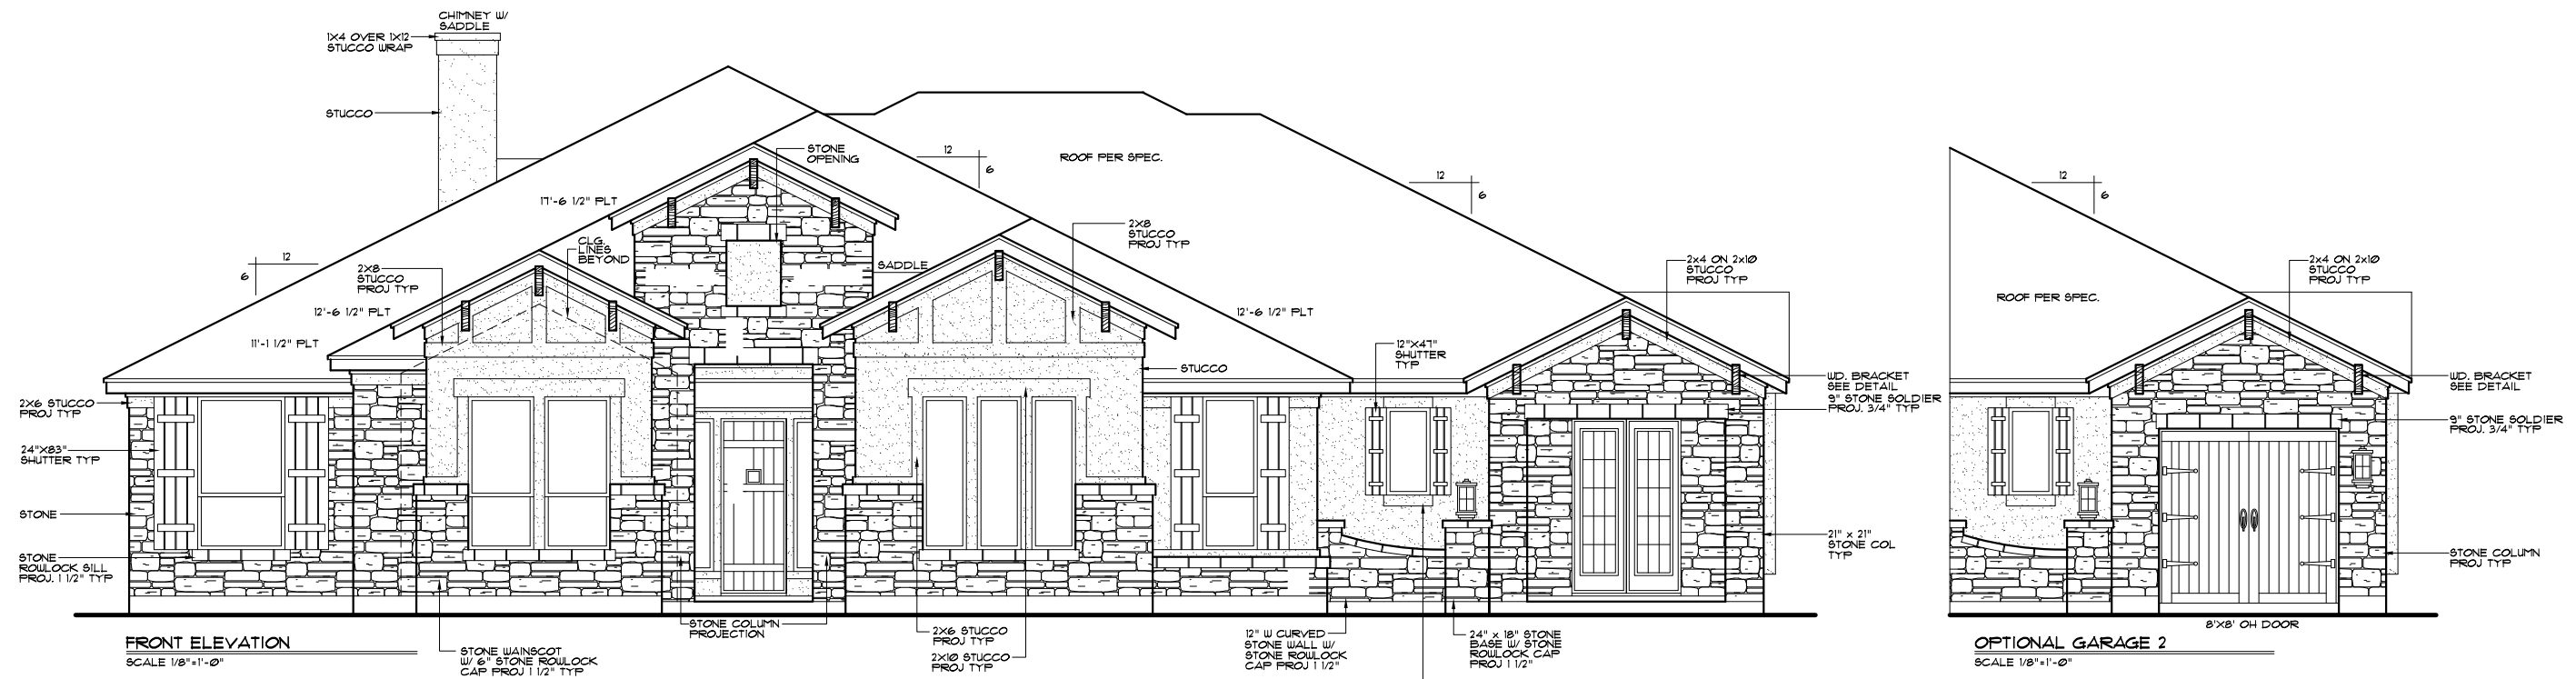


Due to variations in construction methods and devices in construction materials, all dimensions and elevations are approximate and may vary per plan. Bidder assumes full responsibility for checking plans to ensure conformity with local codes. Should any changes be made to these plans by bidder or his representatives, Bidder assumes full liability for amended plans and specifications.

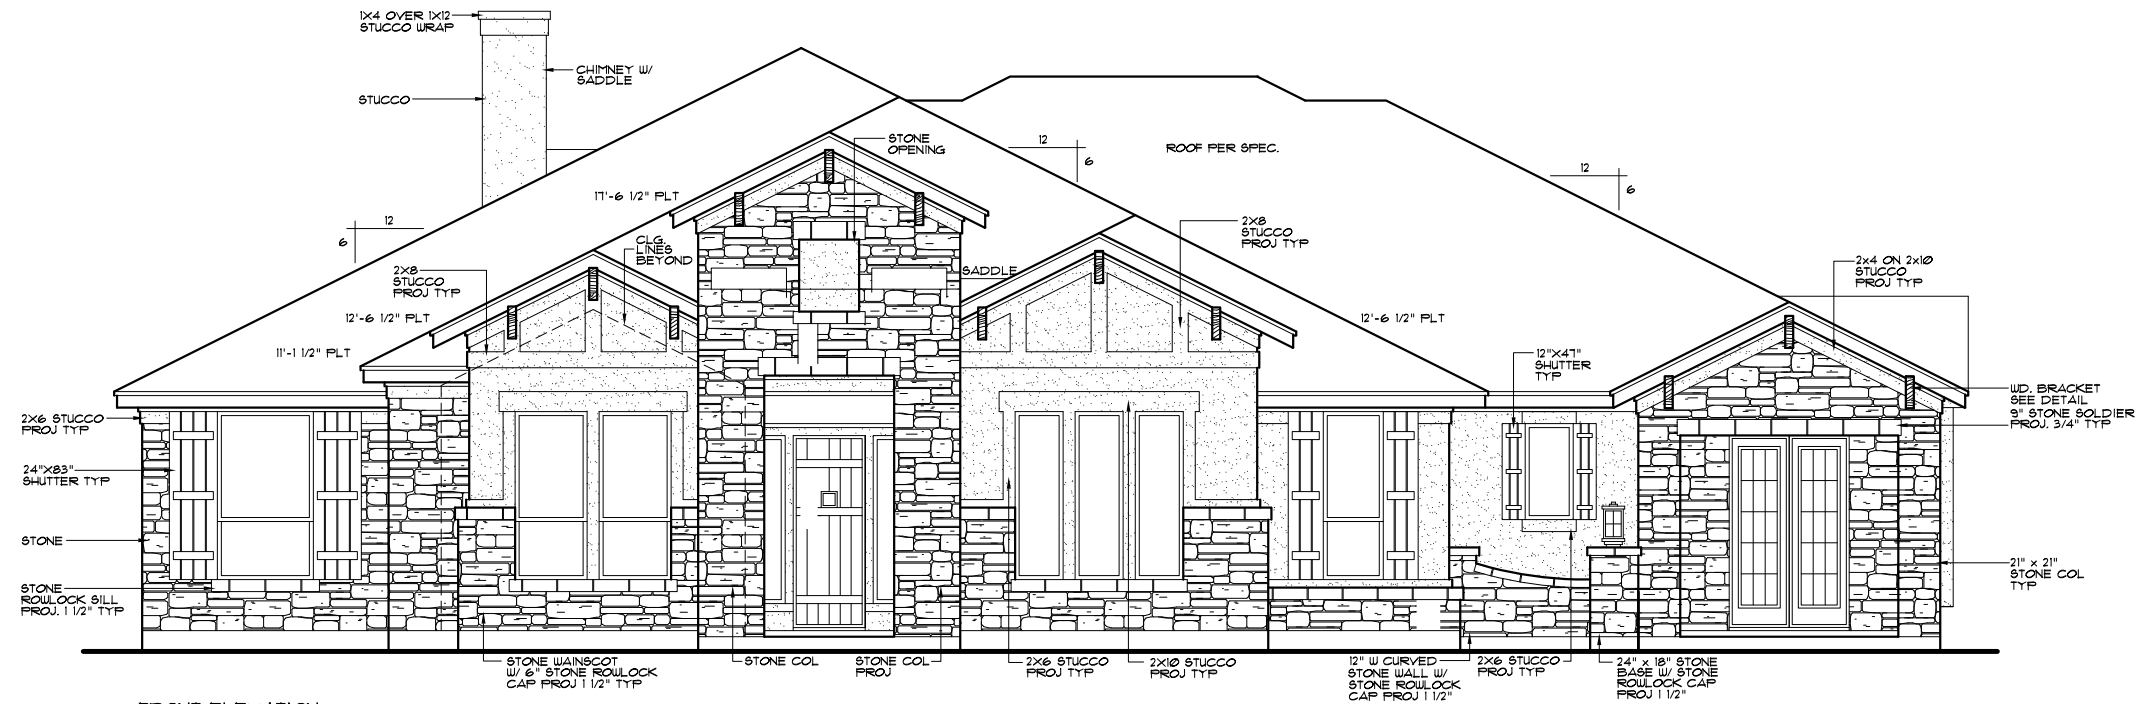

FRONT ELEVATION
SCALE 1/8"=1'-0"

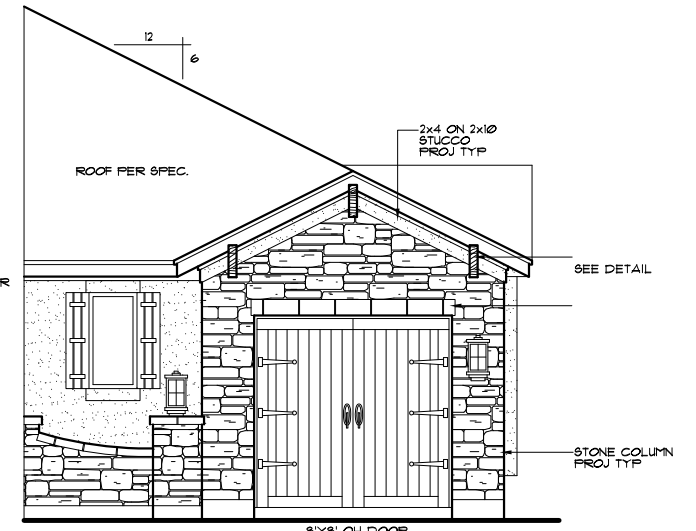

OPTIONAL GARAGE 2
SCALE 1/8"=1'-0"

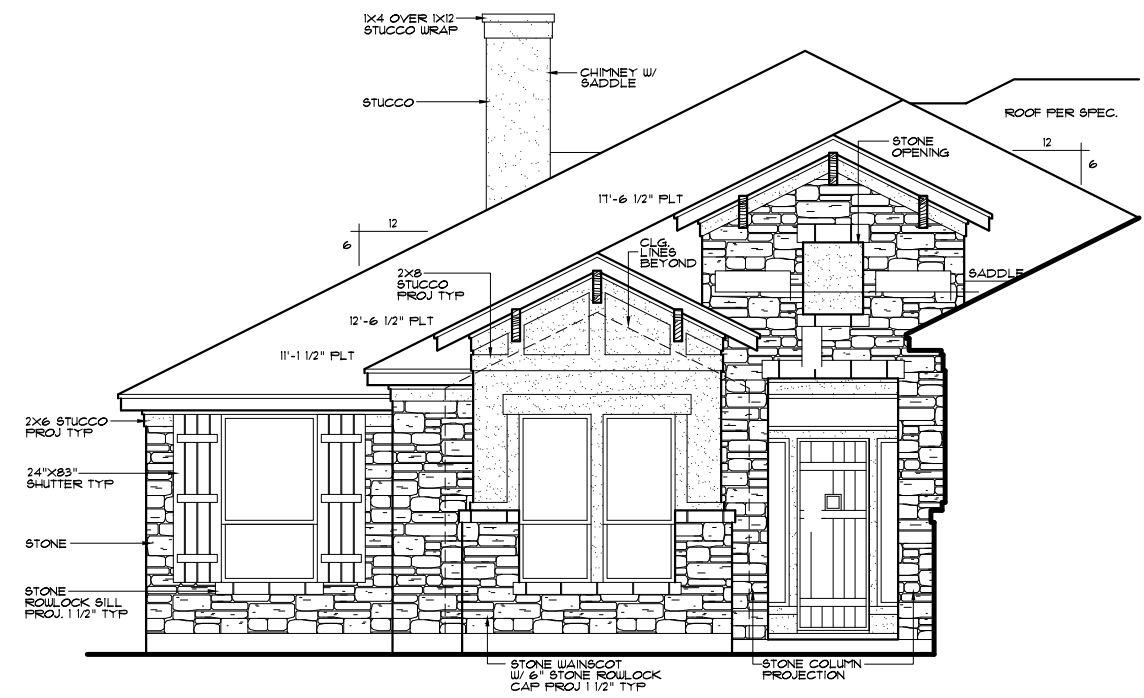

FRONT PORCH ELEVATION
SCALE 1/8"=1'-0"

Due to variations in construction methods and devices in construction materials, all dimensions and elevations are approximate and may vary per plan. Builder accepts full responsibility for checking plans to ensure conformity with local codes. Should any changes be made to these plans by builder or his representatives, Builder assumes full liability for amended plans and specifications.

All rights reserved.
© 2014 KippFlores Architects LLC
The arrangements depicted herein are the sole property of KippFlores Architects, and may not be reproduced in any form without its written permission. This copyright notice and use restrictions are Copyright Management Information under the Digital Millennium Copyright Act. It is included to protect and deter copyright infringement, and as such must not be modified or omitted.
Date
12-29-14